

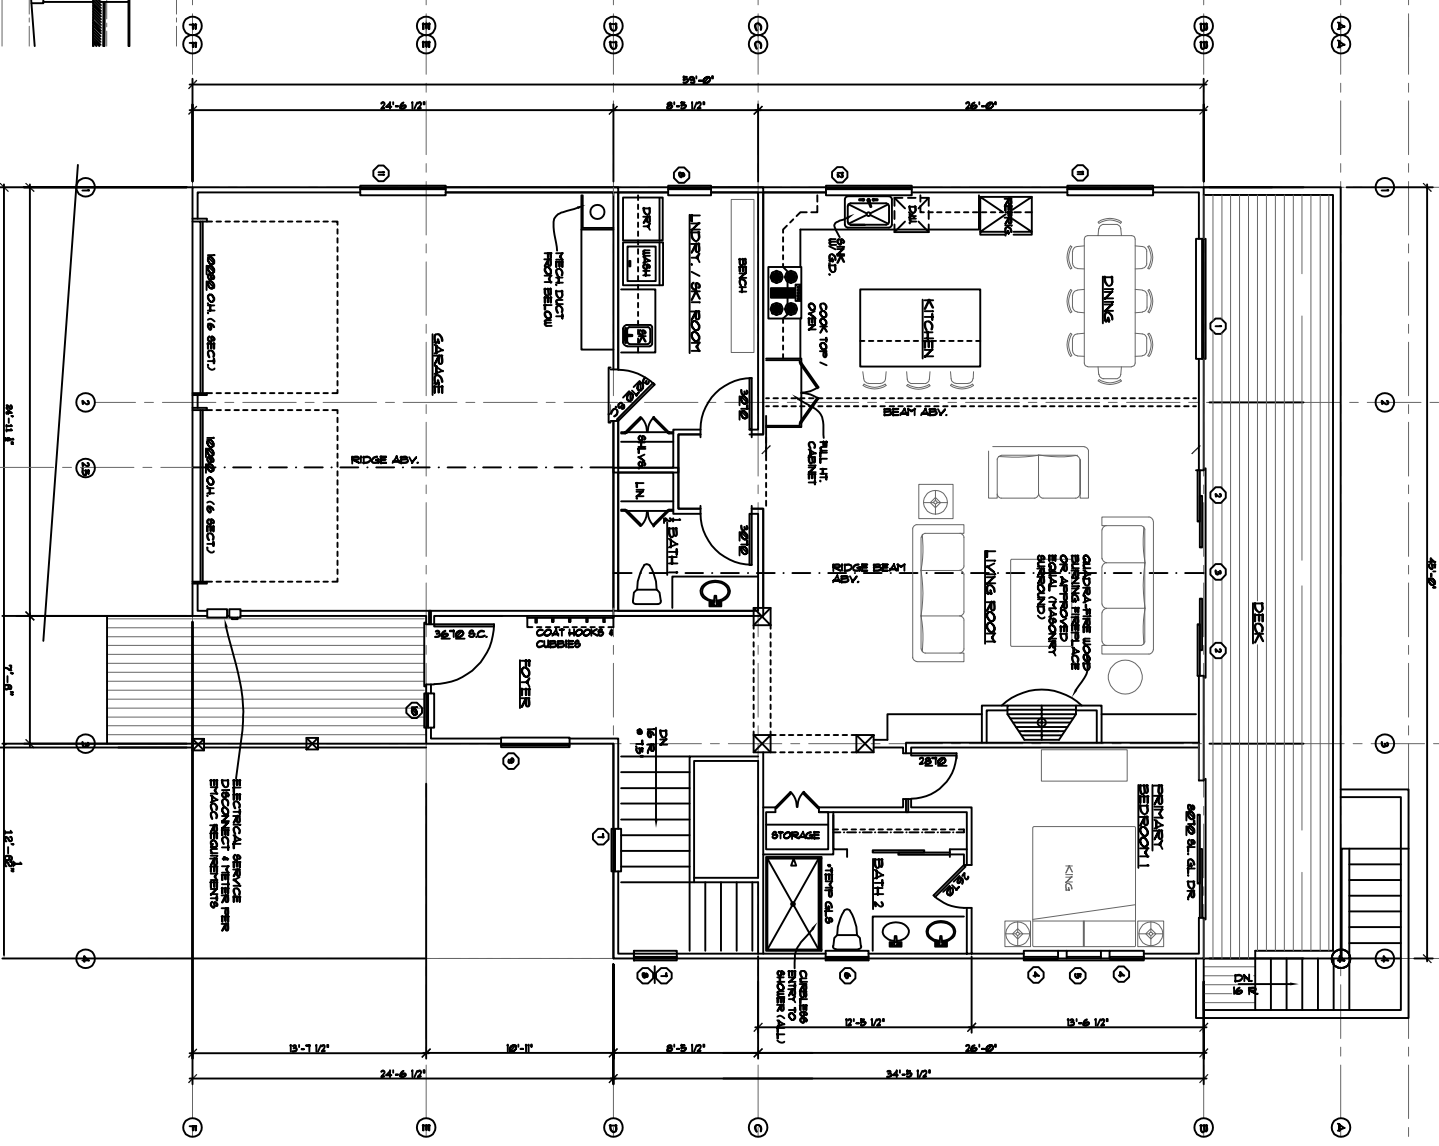
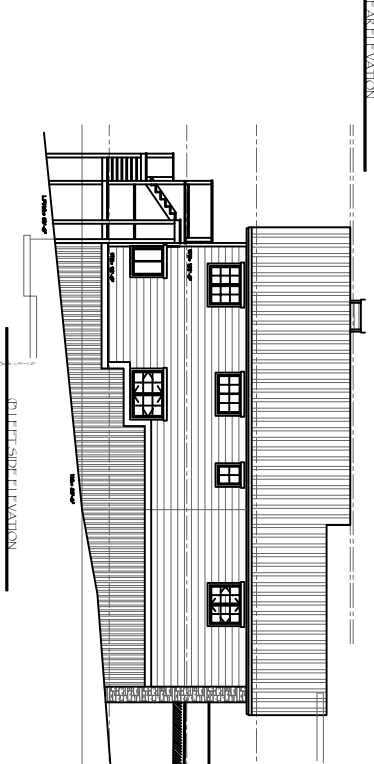
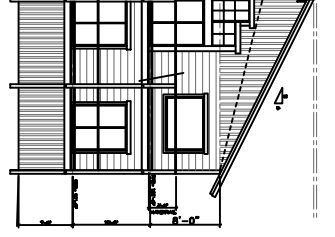


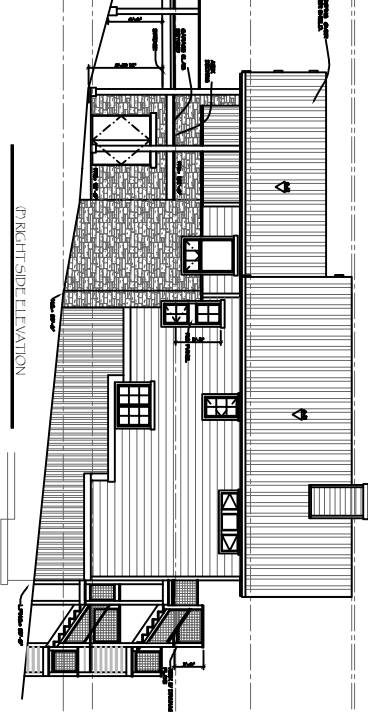

UPPER LEVEL FLOOR PLAN

CONDITIONED SPACE / UPPER LEVEL: 1,640 SF
 UNCONDITIONED GARAGE: 600 SF
 TOTAL CONDITIONED SPACE: 2,240 SF
 TOTAL UNCONDITIONED SPACE: 600 SF

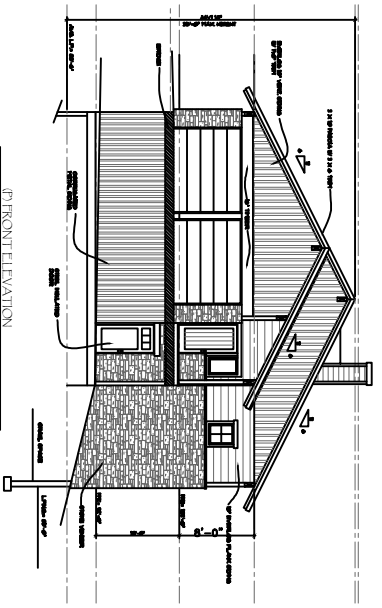